

DATE	11-30-04
SCALE	AS SHOWN
PROJECT	McCOOL CARLSON GREEN
ARCHITECT	ARCHITECTURE INTERIOR DESIGN SPACE PLANNING
ADDRESS	901 W. 29TH AVENUE, ANCHORAGE, AK (907) 563-8474

McCOOL CARLSON GREEN
 ARCHITECTURE INTERIOR DESIGN SPACE PLANNING
 901 W. 29TH AVENUE, ANCHORAGE, AK (907) 563-8474




LOWER LEVEL FLOOR PLAN

UAA ERA HANGER REMODEL
 ANCHORAGE, ALASKA
 University of Alaska Anchorage

A1.0
 SHEET NO.

PRELIMINARY A8-BUM.178

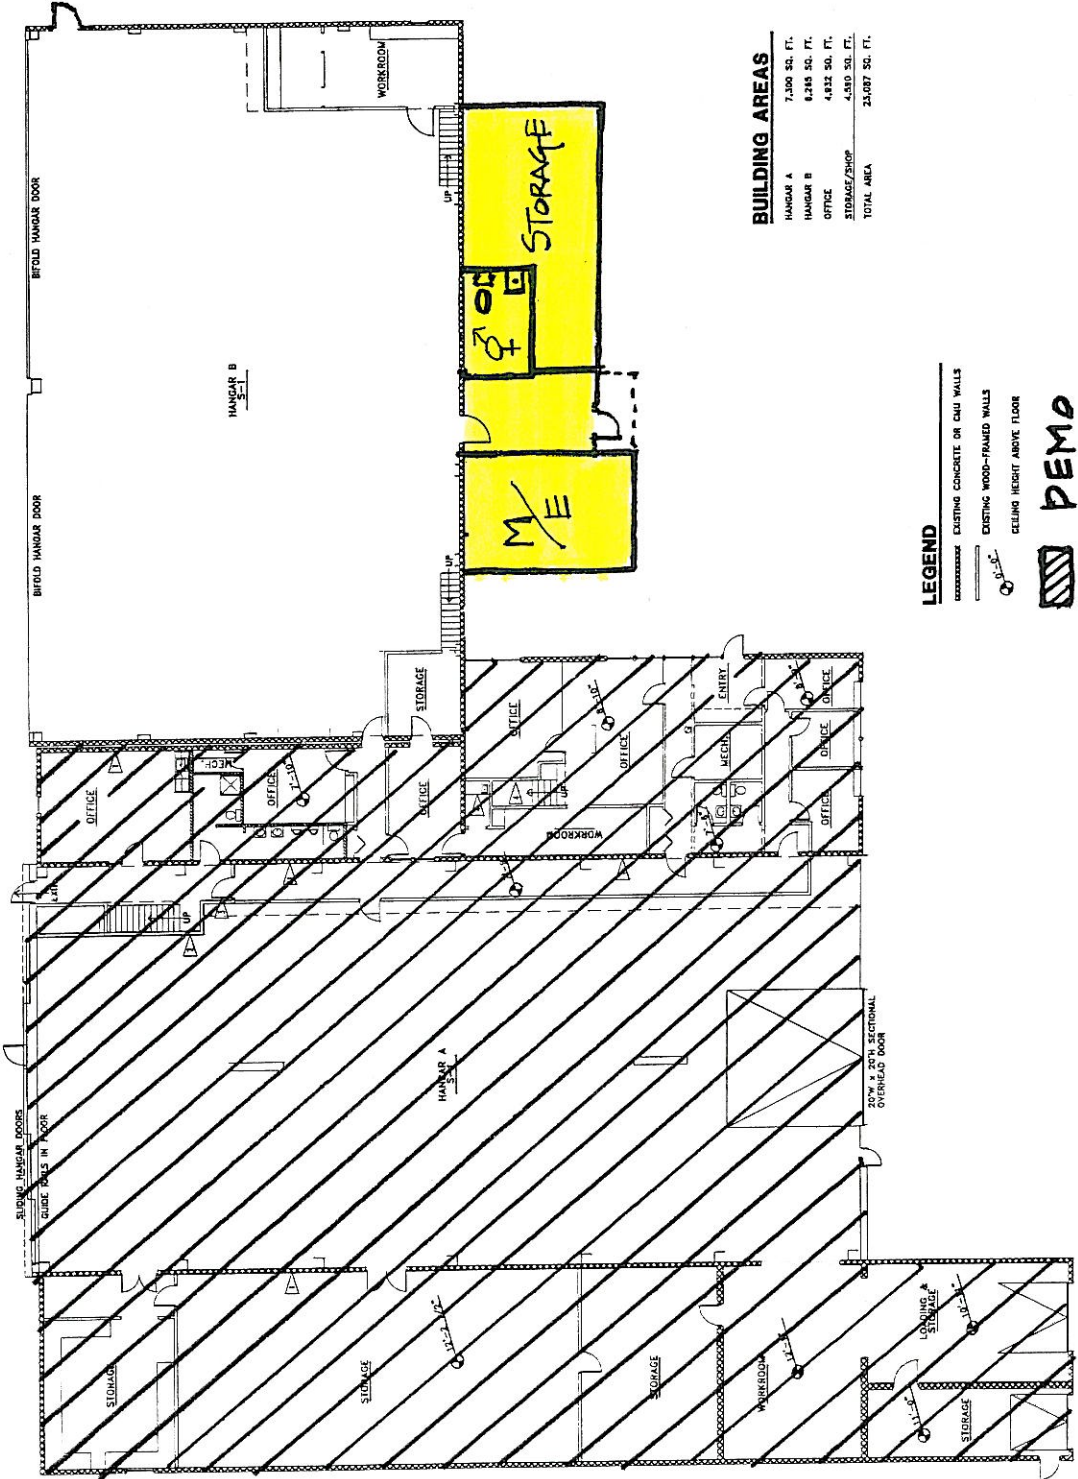

BUILDING AREAS

HANGER A	7,300 SQ. FT.
HANGER B	6,248 SQ. FT.
OFFICE	4,812 SQ. FT.
STORAGE/SHOP	4,030 SQ. FT.
TOTAL AREA	22,390 SQ. FT.

LEGEND

- EXISTING CONCRETE OR CMU WALLS
- EXISTING WOOD-FRAMED WALLS
- CEILING HEIGHT ABOVE FLOOR
- PERM**
- ADDITION**



LOWER LEVEL FLOOR PLAN
ERA HANGER