



**PUBLIC NOTICE**  
**SIDEWALK IMPROVEMENTS**  
**TEMPORARY CONSTRUCTION PERMIT**  
**KETCHIKAN, ALASKA**

The University of Alaska Land Management Office (UALM) is seeking public comment on the attached disposal plan to issue a temporary construction permit impacting University of Alaska land.

Parties interested in commenting on this disposal plan must submit written comments to UALM by fax at (907)786-7733, by email at [ua-land@alaska.edu](mailto:ua-land@alaska.edu), or at the address listed below by no later than **5:00 P.M. on Monday, December 23, 2024**, to be considered.

---

Anchorage Office  
1815 Bragaw St., Ste. 101  
Anchorage, Alaska 99508

UNIVERSITY OF ALASKA  
Land Management

[www.alaska.edu/ualand](http://www.alaska.edu/ualand)  
[ua-land@alaska.edu](mailto:ua-land@alaska.edu)

Fairbanks Office  
2025 Yukon Dr., Ste. 211  
Fairbanks, Alaska 99775



**DISPOSAL PLAN**  
**SIDEWALK IMPROVEMENTS**  
**TEMPORARY CONSTRUCTION PERMIT**  
**KETCHIKAN, ALASKA**

**TOWNSHIP 75 SOUTH, RANGE 91 EAST, SECTION 30, COPPER RIVER MERDIAN, ALASKA**  
**KETCHIKAN RECORDING DISTRICT**

The University of Alaska (“University”) intends to issue a temporary construction permit to the State of Alaska, Department of Transportation and Public Facilities authorizing a workspace for sidewalk improvements on University of Alaska managed land at the UAS Ketchikan Tech Center in Ketchikan, Alaska. The permit term is 19 months.

This disposal plan is effective as long as the University owns the parcel.

---

---

**PARCEL INFORMATION**

---

---

<b><u>PARCEL #</u></b>	<b><u>MTRS</u></b>	<b><u>SQUARE FEET</u></b>
<b>KT.KT.4001</b>	<b>T75S, R91E, Sec. 30, C.R.M.</b>	<b>*170</b>

---

---

**\*approximate square feet**

---

---



Anchorage Office  
1815 Bragaw St., Ste. 101  
Anchorage, Alaska 99508

UNIVERSITY OF ALASKA  
Land Management  
[www.alaska.edu/ualand](http://www.alaska.edu/ualand)  
[ua-land@alaska.edu](mailto:ua-land@alaska.edu)

Fairbanks Office  
2025 Yukon Dr., Ste. 211  
Fairbanks, Alaska 99775

# Public Notice Exhibit

Q:\KIN\SFH00186\RW\C3D\BASEMAP\SFH00186 ROW EASEMENTS.DWG

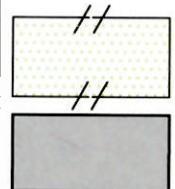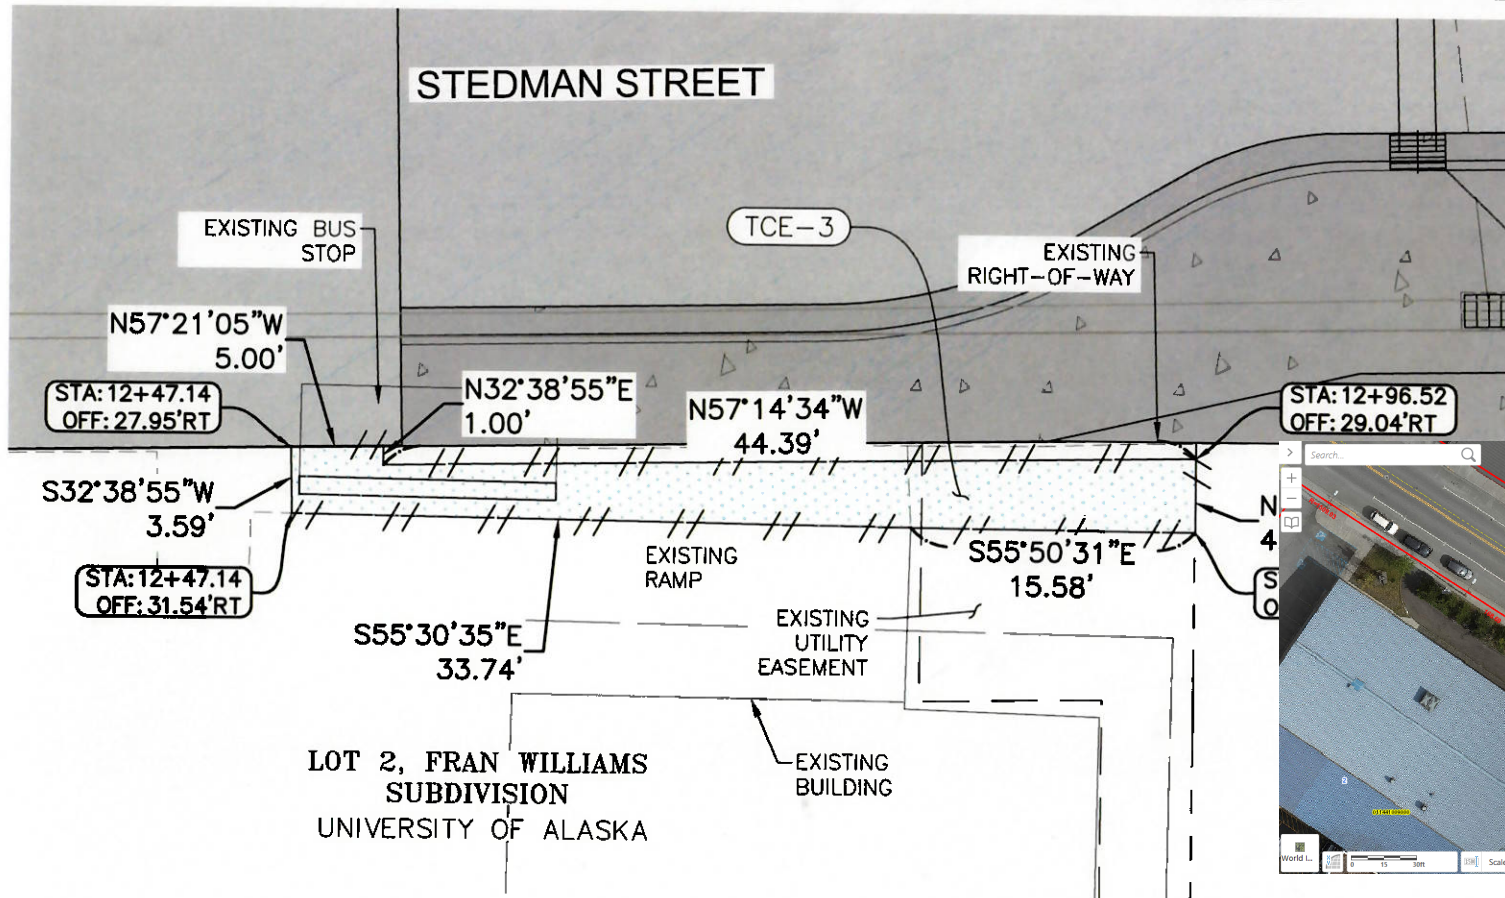

STATE OF ALASKA DEPARTMENT OF TRANSPORTATION AND PUBLIC FACILITIES		RIGHT-OF-WAY REQUIRED FOR NH-0003244/SFH00186 HSIP DEERMOUNT STREET/STEDMAN STREET INTERSECTION IMPROVEMENTS	
OWNER'S INITIAL: _____	ATTACHED TO: _____	PARCEL NO. <u>TCE-3</u>	DATE: <u>4/01/2021</u>
PAGE ____ OF ____	DATE: _____	<b>AREA</b>	SCALE: <u>1"=10'</u>
DRAWN BY: <u>ROW</u>	CHECKED BY: <u>HEP</u>	PARCEL: <u>169 S.F.</u>	TOTAL LOT: <u>53,648 S.F.</u> SHEET <u>1</u> OF <u>1</u>