



SCHEMATIC DESIGN APPROVAL

Name of Project: Health Sciences Building Ph 1

Location of Project: University of Alaska Anchorage

Project Number: 564290


Date of Request: January 26, 2009

Estimated Total Project Cost: \$ 46,500,000

Approval Required: F&LM Committee



Estimated Total Project Cost


UNIVERSITY OF ALASKA	
Project Name: Health Sciences Building	
MAU: UAA	
Building: HSB	Date: January 26, 2009
Campus: UAA	Prepared By: John Hanson
Project #: 564273(08)/564290 (09)	Account No.: 17043-564290
Total GSF Affected by Project: 62500	
PROJECT BUDGET	Original
A. Professional Services	
Consultant Basic Services	\$3,000,000
Consultant Extra Services	\$150,000
Site Survey	\$20,000
Soils Engineering	\$20,000
Testing	\$100,000
Plan Review / Permits	\$100,000
Other	\$300,000
<i>Professional Services Subtotal</i>	<i>\$3,690,000</i>
B. Construction	
General Contractor	\$31,000,000
Other Contractors (Voice/Data Installation)	\$1,000,000
Construction Contingency	\$3,100,000
Art	\$300,000
Other (Interim Space Needs)	\$0
<i>Construction Subtotal</i>	<i>\$35,400,000</i>
<i>Construction Cost per GSF</i>	<i>442.5</i>
C. Equipment and Furnishings	
Equipment	\$3,000,000
Furnishings	\$1,000,000
Make Ready/Move In	\$150,000
<i>Equipment and Furnishings Subtotal</i>	<i>\$4,150,000</i>
D. Administrative Costs	
Advance Planning	\$500,000
Misc. Expenses	\$0
Project Management	\$2,760,000
<i>Administrative Costs Subtotal</i>	<i>\$3,260,000</i>
E. Total Project Cost	\$46,500,000
Total Project Cost per GSF	581.25
F. Total Appropriation(s)	\$46,500,000

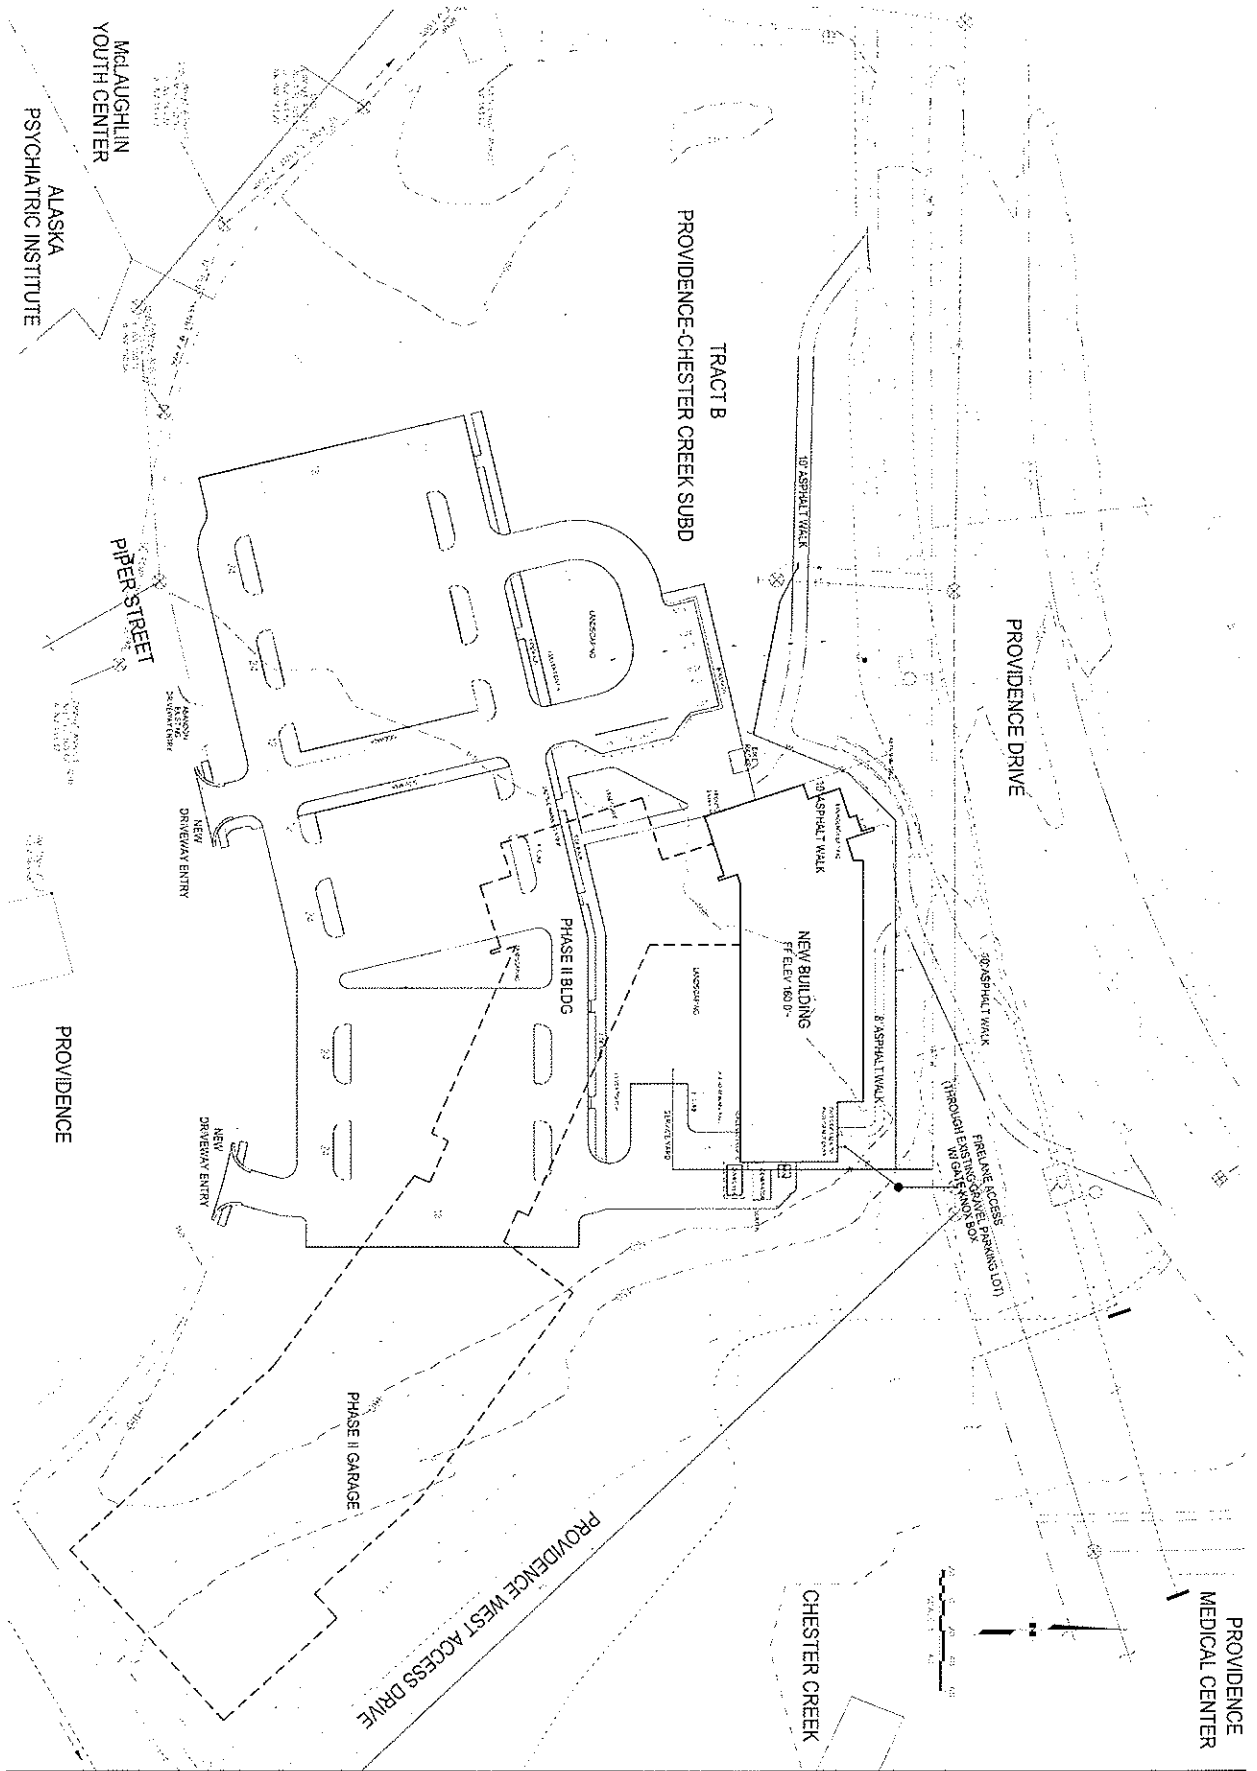




--	--	--	--




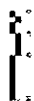
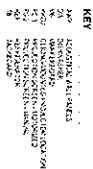


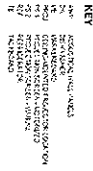


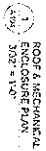


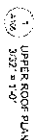

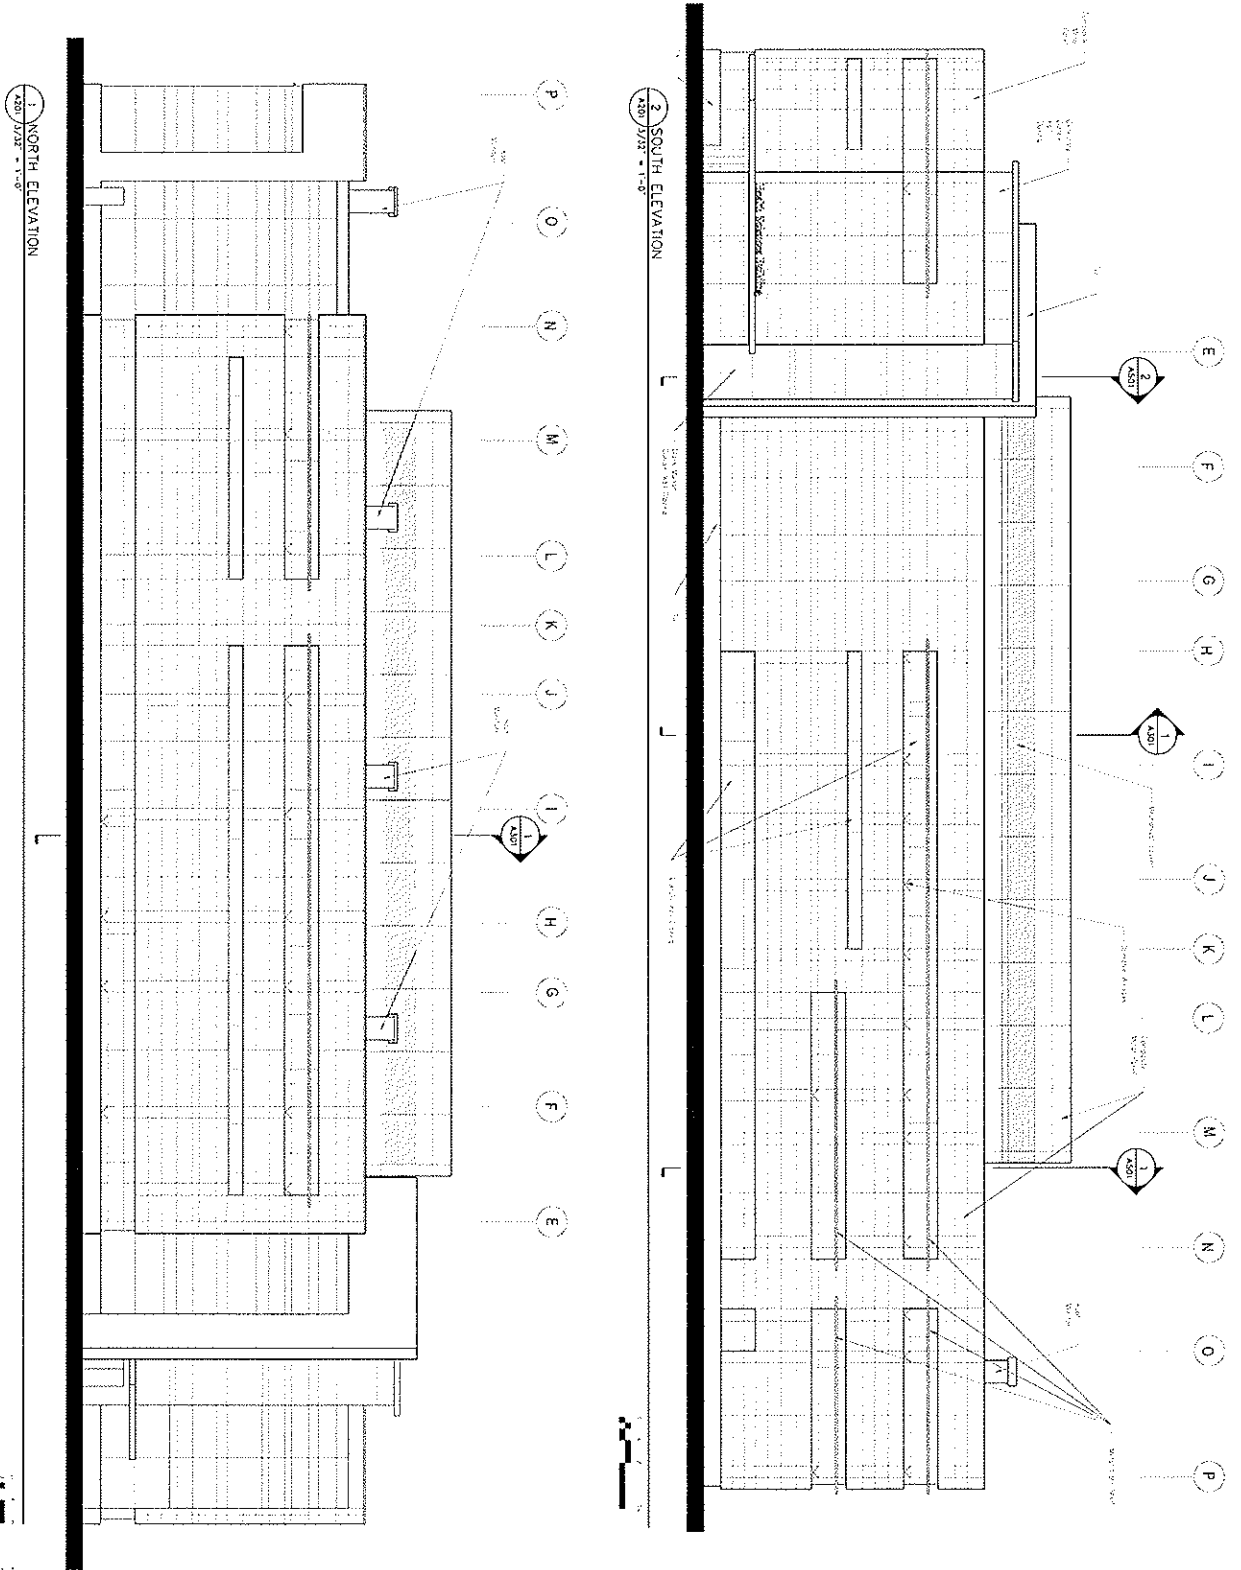


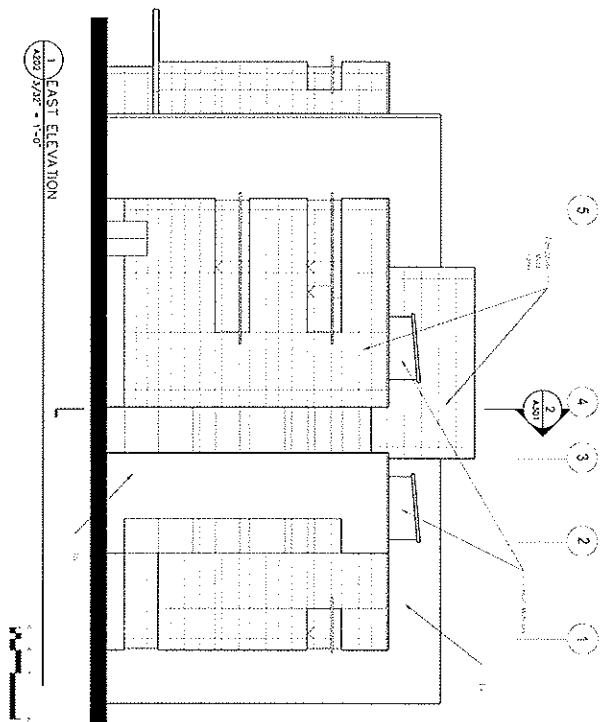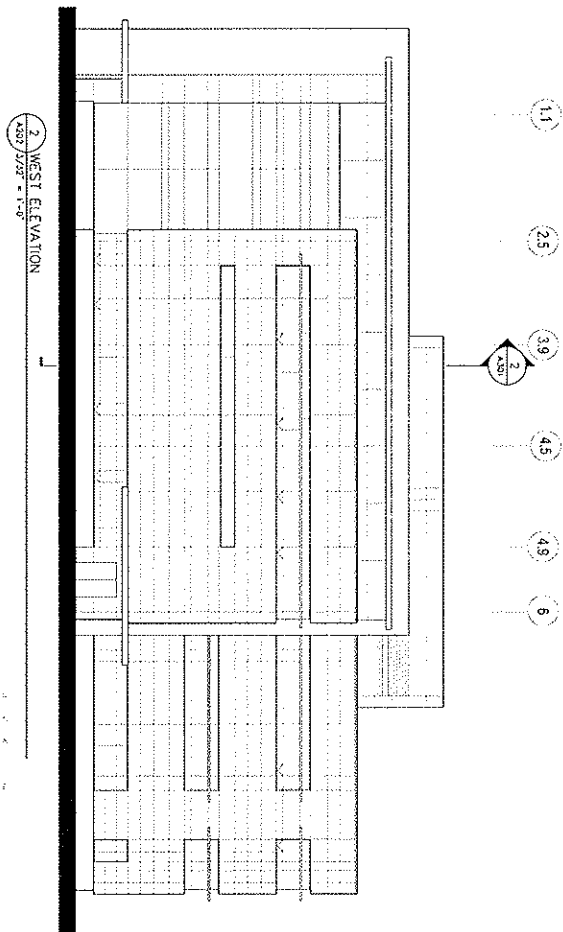

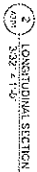

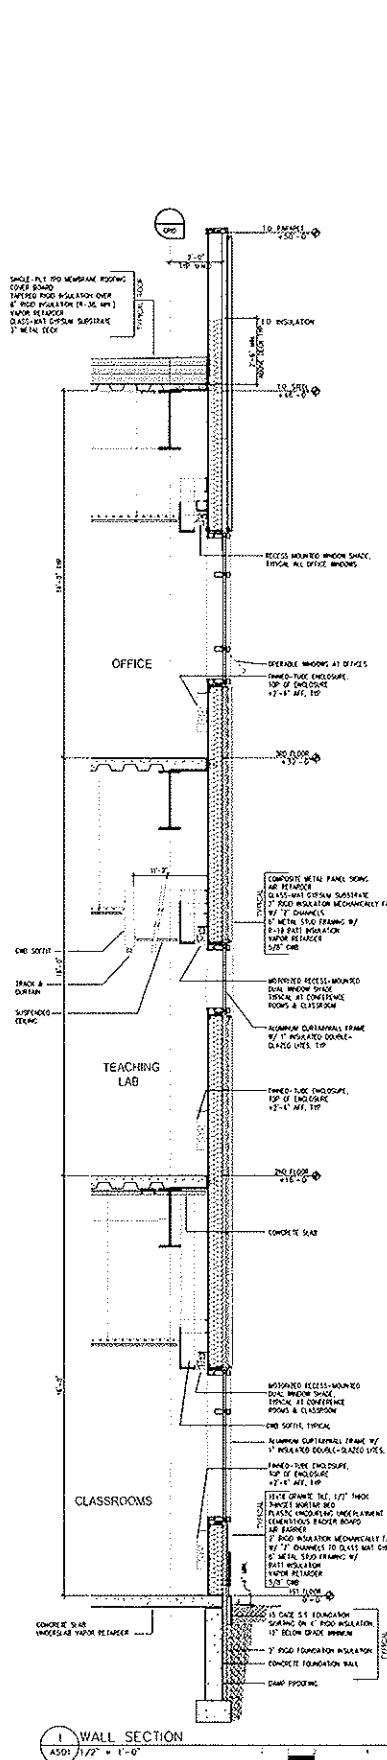

1 WALL SECTION
AS01 1/2" = 1'-0"

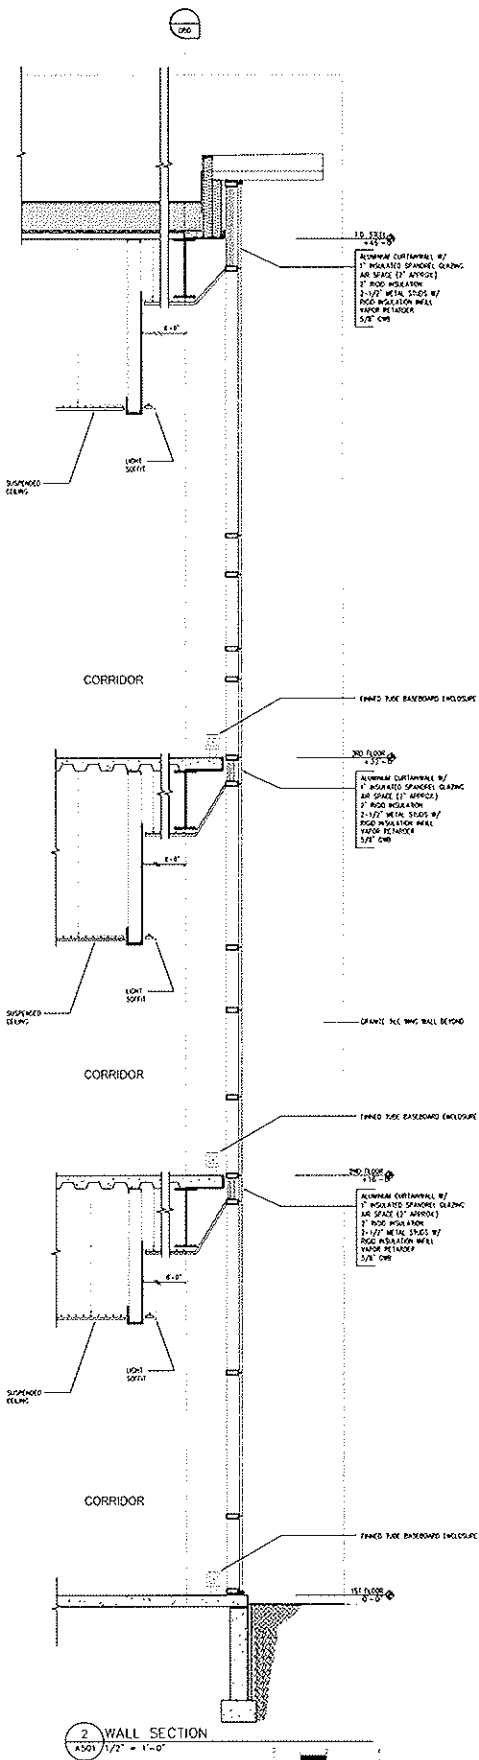

2 WALL SECTION
AS01 1/2" = 1'-0"

SECTION AS01	DESIGN DEVELOPMENT WALL SECTIONS	PROJECT NO. DESIGNED BY: L2 REVIEWED BY: L2 DATE: 02/08/2008 UAA HEALTH SCIENCE BUILDING PHASE I	 ARCHITECTS + PLANNERS	 ARCHITECTS + PLANNERS	UNIVERSITY OF ALASKA ANCHORAGE UAA HEALTH SCIENCE BUILDING PHASE I ANCHORAGE, ALASKA
-----------------	--	---	---	---	---